


REAR ELEVATION  
SCALE: 1/4" = 1'-0"

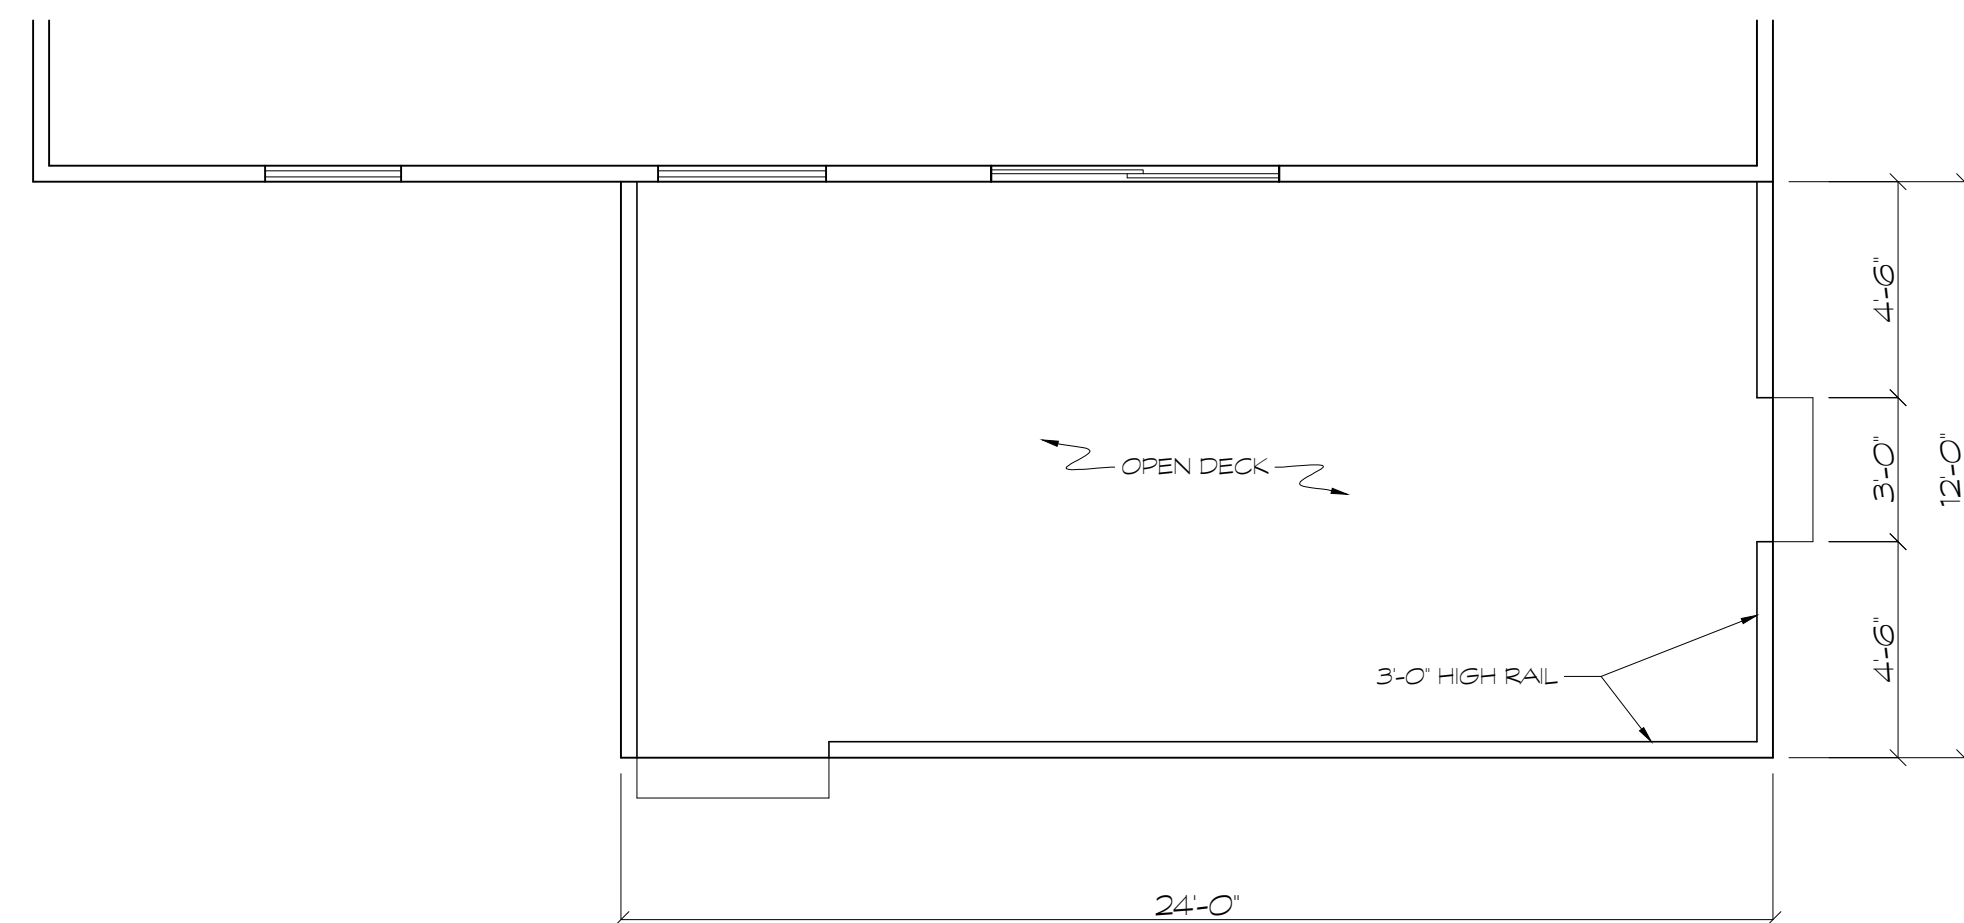


PROPOSED OPEN DECK PLAN  
SCALE: 1/4" = 1'-0"

THE ARCHITECT SHALL NOT HAVE CONTROL OR CHARGE OF AND SHALL NOT BE RESPONSIBLE FOR CONSTRUCTION MEANS, METHODS, TECHNIQUES, SEQUENCES OR PROCEDURES, OR FOR SAFETY PRECAUTIONS AND PROGRAMS IN CONNECTION WITH THE WORK, FOR THE ACTS OR OMISSIONS OF THE CONTRACTOR, SUB-CONTRACTOR OR ANY OTHER PERSONS PERFORMING ANY OF THE WORK, OR FOR THE FAILURE OF ANY OF THEM TO CARRY OUT THE WORK IN ACCORDANCE WITH CODES. ARCHITECT IS NOT RESPONSIBLE FOR ANY SITE CONDITIONS.  
HOLD HARMLESS CLAUSE SHALL FORM AS PART OF THIS AND ALL SUBSEQUENT DRAWING AND ARE ON FILE WITH D.V.A. ASSOCIATES.  
GENERAL CONTRACTOR AND / OR SUB-CONTRACTOR SHALL CHECK ALL DIMENSIONS AND SITE CONDITIONS BEFORE STARTING THE WORK AND NOTIFY THE ARCHITECT OF ANY DISCREPANCIES.  
ALL DRAWINGS FORMING THIS SET ARE PROTECTED BY THE CURRENT COPYRIGHT LAWS.

PROJECT TITLE:  
**CHRIS HOUSE**  
148 WILLIAM FEATHER DRIVE  
VOORHEES TOWNSHIP  
BURLINGTON COUNTY, N.J.

DATE	REVISION

SIGNATURE & SEAL  
  
 DATE: 3/29/17

DRN. BY: C.W.H.  
CHKD. BY: M.S.  
SCALE: AS NOTED

DEBORAH V. ANDERSON, R.A., P.P., P.W.S.  
N.J. ARCHITECT'S LIC. NO. 07807  
PA. ARCHITECT'S LIC. NO. 05450-Y  
MD. ARCHITECT'S LIC. NO. 8638  
TELEPHONE: (856) 346-3352  
FAX: (856) 346-3657

DRAWING TITLE:  
FLOOR PLANS & NOTES  
DEBORAH V. ANDERSON  
ARCHITECT/PLANNER/PROFESSIONAL WETLAND SCIENTIST  
313 DOWNING ROAD - SOMERDALE, NJ 08083-2617

JOB NO. 17-0155  
101  
SHEET NO. 1 OF 2