

(C) New 4'-3 Rail with Non Climbable Wire


1" x 1" on outside

Cedar 4' Privacy

(A)

Cedar 4' Privacy with Gate + Pool Code Lock.

(A+B)

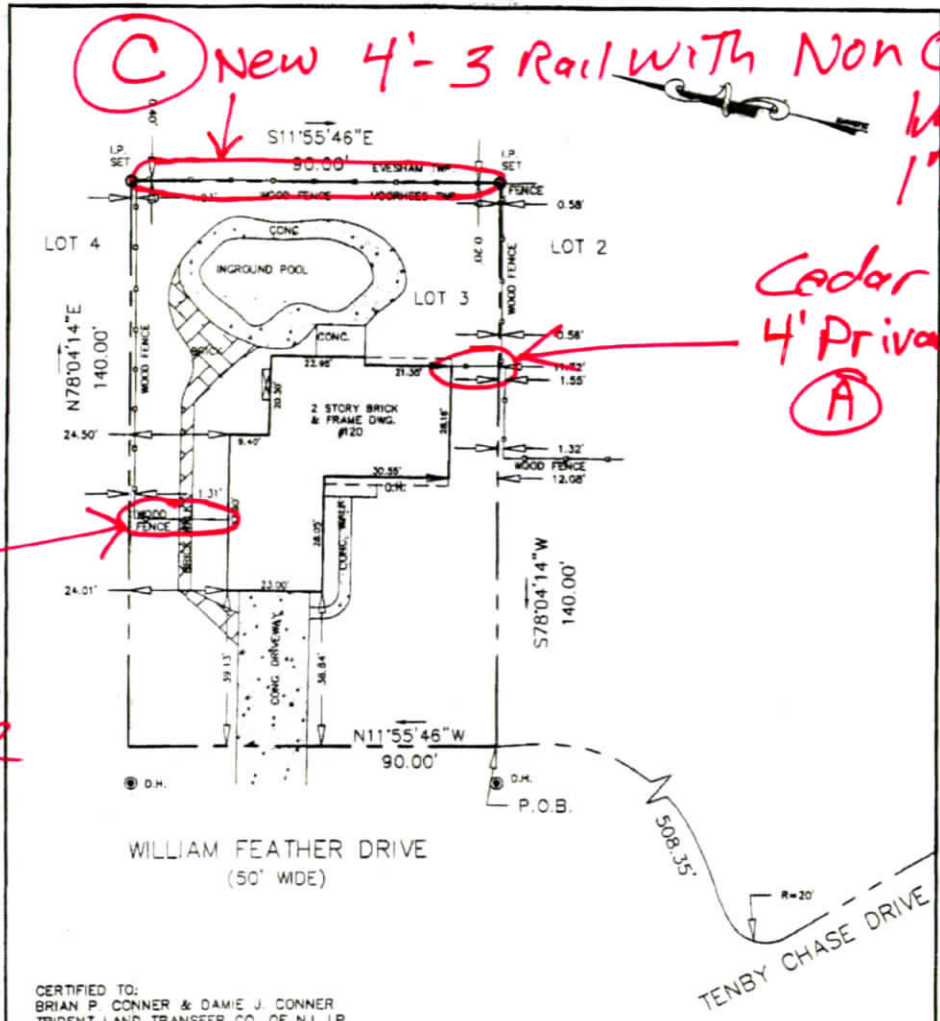

CERTIFIED TO:
 BRIAN P. CONNER & DAMIE J. CONNER
 TRIDENT LAND TRANSFER CO. OF N.J. LP
 PNC BANK
 Its successors and/or assigns, ATIMA

TO ALL PERSONS AND PARTIES OF INTEREST:
 I HEREBY DECLARE THAT THIS SURVEY WAS
 ACTUALLY MADE ON THE GROUND AS PER
 RECORD DESCRIPTION AND IS CORRECT AND
 THERE ARE NO ENDOACHMENTS EITHER WAY
 ACROSS PROPERTY LINES EXCEPT AS SHOWN.

- NOTES:
- 1) TAX MAP REFERENCE:
 TOWNSHIP OF VOORHEES,
 BLOCK 229.11, LOT 3
 - 2) BEING KNOWN AS LOT 3 BLOCK 229-11 ON
 FINAL PLAN OF LOTS, PHASE II, SECTION 12,
 "THE LAKES AT KENILWORTH" FILED 8/25/80
 AS MAP NO. 651-9
 - 3) CONTAINING 12,600 +/- SF
 - 4) THIS SURVEY WAS PREPARED WITHOUT
 THE BENEFIT OF A TITLE REPORT
 - 5) SUBJECT TO SUCH EASEMENTS AND
 RESTRICTIONS THAT MAY BE REVEALED
 BY A TITLE REPORT.

THIS SURVEY WAS PREPARED ONLY FOR THE
 ABOVE NAMED PARTIES FOR PURCHASE AND/
 OR MORTGAGE FOR HEREIN DELINEATED
 PROPERTY BY ABOVE NAMED PURCHASER.
 NO RESPONSIBILITY OR LIABILITY IS
 ASSUMED BY SURVEYOR FOR USE OF SURVEY
 FOR ANY OTHER PURPOSE INCLUDING, BUT
 NOT LIMITED TO USE OF SURVEY FOR SURVEY
 AFFIDAVIT, RESALE OF PROPERTY, OR TO ANY
 OTHER PERSON NOT LISTED HEREIN, EITHER
 DIRECTLY OR INDIRECTLY. SURVEY MAY NOT
 BE USED FOR CONSTRUCTION OR SUBDIVISION
 PURPOSES WITHOUT WRITTEN CONSENT OF
 THIS SURVEYOR

THIS SURVEY PLAN, FLAGS AND/OR PINS
 SET ARE NOT VALID UNTIL FEE IS PAID IN
 FULL. IF FEE NOT PAID, THIS SURVEY IS
 INVALID. ANY OTHER USE OF THIS PLAN OR
 A COPY OR ALTERATION OF IT NOT SIGNED
 AND SEALED BY THE SURVEYOR WHO
 PREPARED THIS PLAN IS NOT THE
 RESPONSIBILITY OF THE UNDERSIGNED.
 SURVEYOR RESERVES THE RIGHT TO REVISE
 THIS SURVEY AT ANY TIME AFTER SUBMISSION
 IF ADDITIONAL PERTINENT INFORMATION IS
 RECEIVED.
 THIS PLAN OF SURVEY IS NOT AN ALTA
 SURVEY

PLAN OF SURVEY
 OF
 BLOCK 229.11 LOT 3
 LOCATED IN
 TOWNSHIP OF VOORHEES
 CAMDEN COUNTY, NEW JERSEY

AA LUZON DATE 8/17/10
 AVI LUZON
 PROFESSIONAL LAND SURVEYOR
 N.J. LICENSE # 36745


AVI LUZON
 PROFESSIONAL LAND SURVEYOR
 83 KENSINGTON DRIVE
 MT. HOLLY, NEW JERSEY 08060
 (609) 261-4947

DESIGNED: AL	DRAWN: AL	CHECKED: AL
SCALE: 1"=30'	DATE: 8/17/10	DMR. NO. 10A-2299

REVISION/DATE	
---------------	--



B

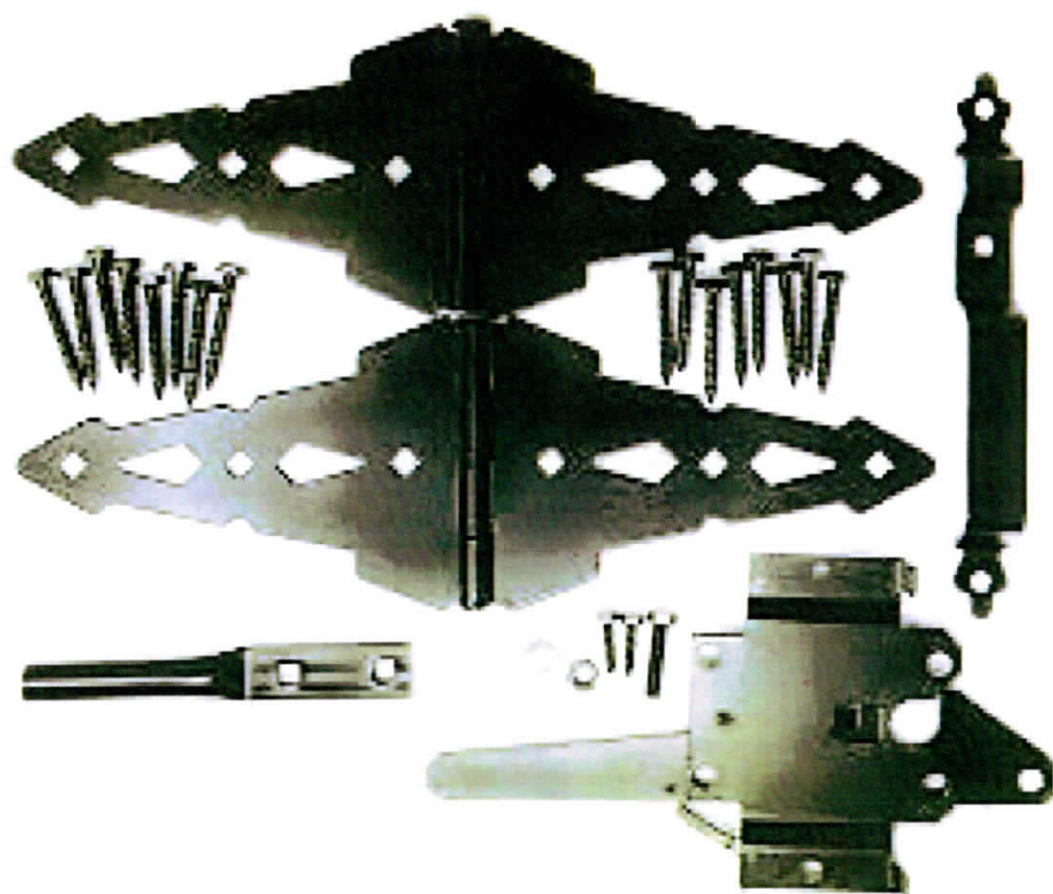


2



4' High
1" x 1" Wire Mesh on
outside

C

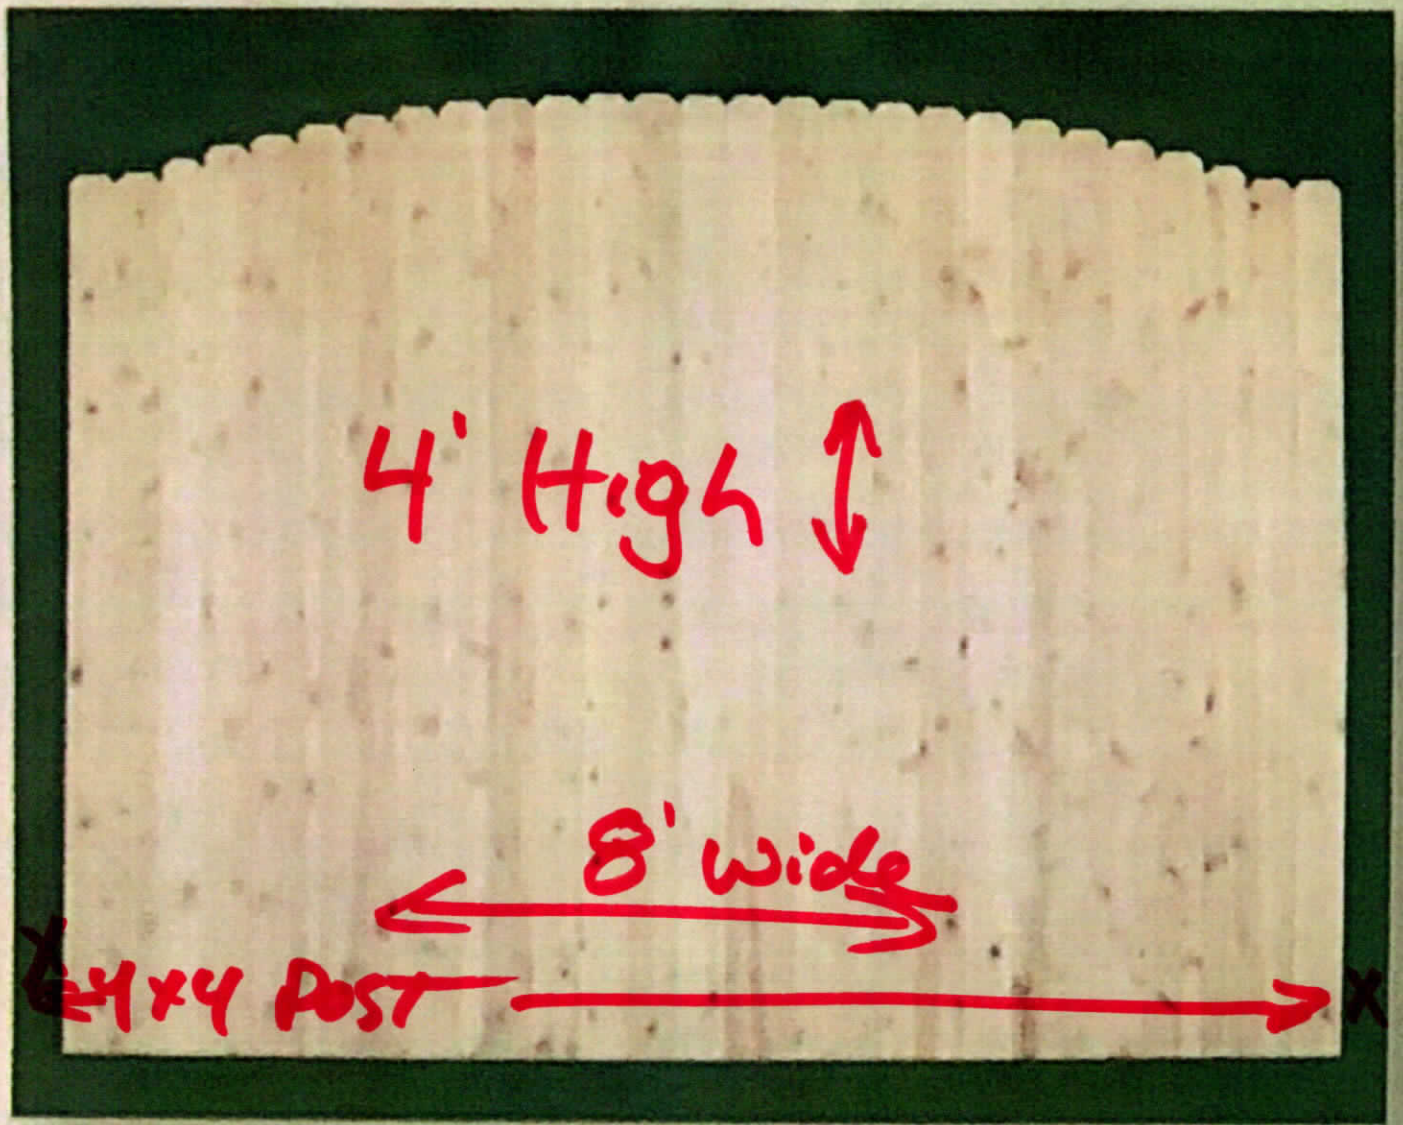

303 Crown

A + B ↓

* Gate to Be Same As Above
5' Opening