

STURBRIDGE LAKES ARCHITECTURAL CONTROL COMMITTEE

APPLICATION FOR CHANGE OR ALTERATION


NAME CHRIS & KRISTEN BLACKMORE DATE 7.25.10

ADDRESS 165 William Feather Dr. PHONE 856-442-0440

EMAIL SALES@DARLINGTON-DESIGNS.COM
(your address will be added to the email alert list and you will receive approval notification by email)

- 1. Draw a simple sketch below to indicate location, dimensions, materials, color and other pertinent information, or attach a copy of your plans.
- 2. Attach a copy of your lot survey on which you have drawn (to scale) the structure.
- 3. Submit 3 copies each (except swimming pools) of the following: this form, any plans, your lot survey
- 4. For swimming pools only, 4 copies of the following: this form, lot survey, pool plans, landscape plans (existing and proposed), soil erosion plan, and wastewater disposal plans (backwash and draining)
- 5. For tree removal, on lot survey mark location of ALL trees noting the ones you wish to remove and why. Also, lightly shade all areas of property left 'undisturbed' to show compliance with our 20% undisturbed natural vegetation per Article V, Section 1. (p) of the C & R's.

Any questions call the Management Office: 888-884-8490

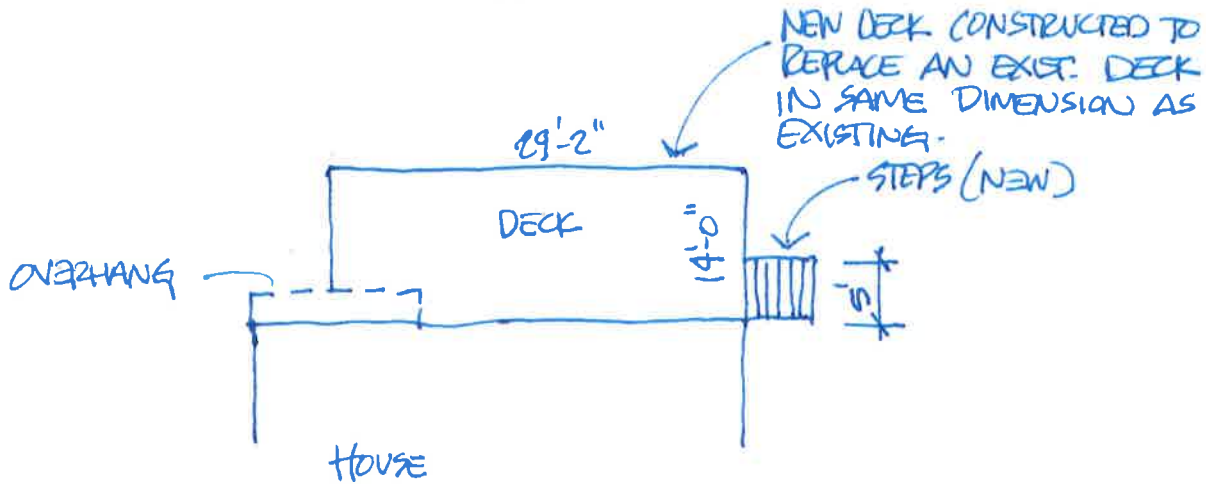

PLEASE MAIL COMPLETED APPLICATION TO:
Sturbridge Lakes Architectural Control Committee
c/o MAMCO Property Management
14000 Horizon Way, Suite 200
Mt. Laurel, NJ 08054

Kristen Blackmore
owner signature
Owner grants permission to Architectural Committee and/or SLA Trustees to enter property to inspect proposed site.

- NOTES:
- 1. Resident is required to obtain all Voorhees Township, state, and any other necessary permits. Call 429-0647
 - 2. Applications cannot be processed unless residents are current in their Association Dues
 - 3. Residents should be advised that if an architectural matter must be referred to the Association attorney, the attorney's costs will become the financial responsibility of the homeowner.

APPROVED UNCONDITIONALLY _____

APPROVED CONDITIONALLY _____
(See Attachments)

REJECTED _____
(See Attachments)

Chairperson _____

Date _____

Property Manager _____

Date _____

____ Application cannot be processed because Association dues are delinquent. Please resubmit after dues are paid.


Manager

Date

ZONING PERMIT PLAN; PL. 229.13, LOT 59

SCALE = 1" = 20'

3528 Bence

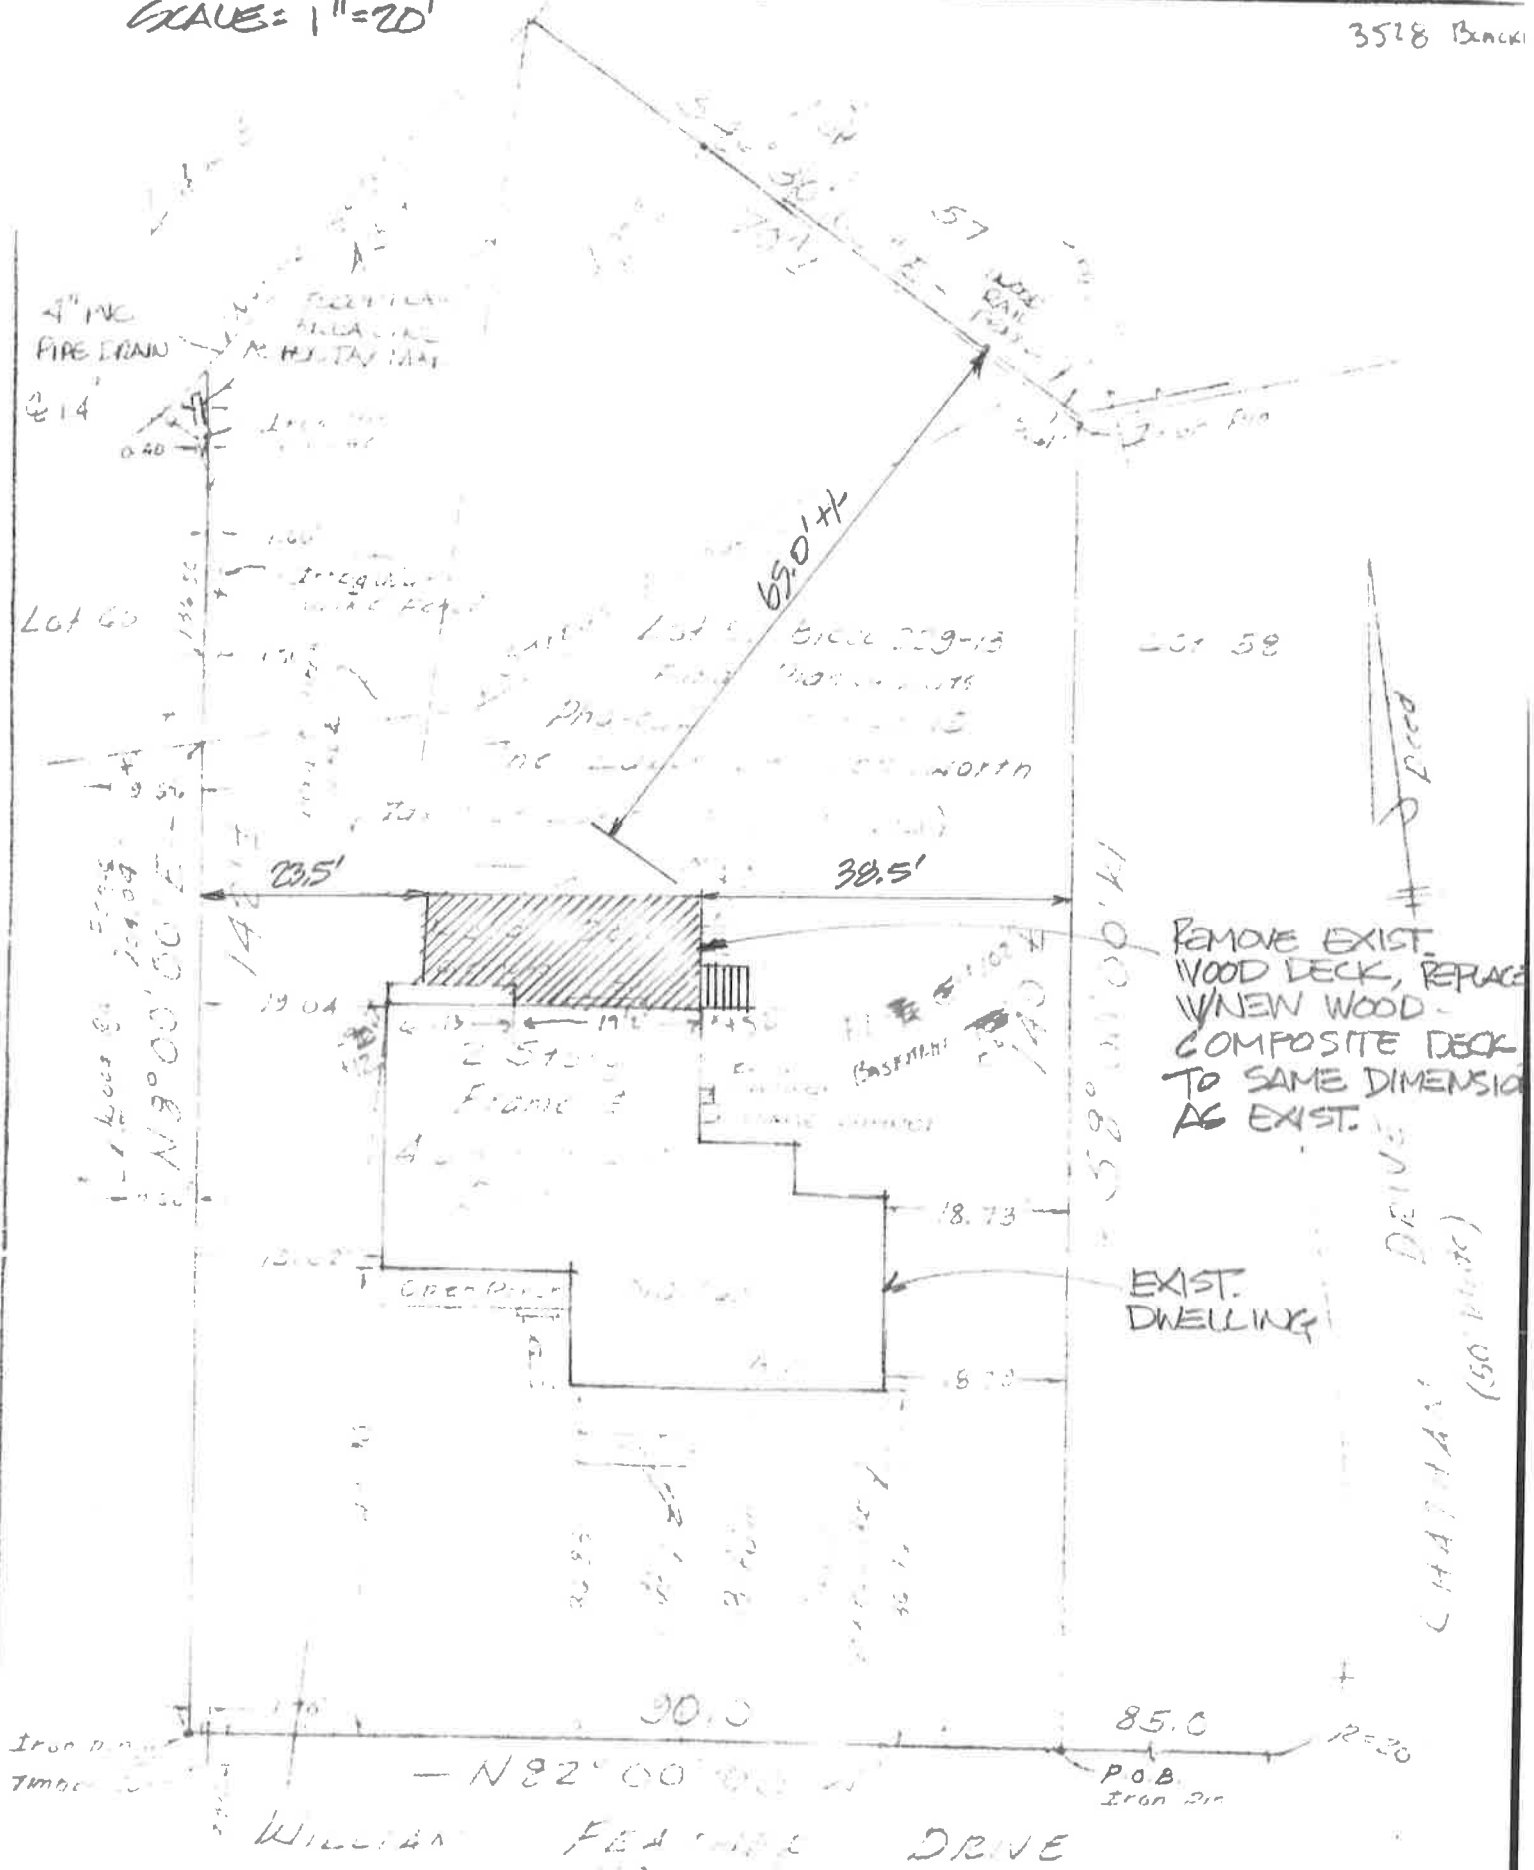

REMOVE EXIST. WOOD DECK, REPLACE W/NEW WOOD-COMPOSITE DECK TO SAME DIMENSION AS EXIST.

EXIST. DWELLING

DRIVE
CHATHAM (50' WIDE)

To: Survey Title for Lot 59
E. MONTGOMERY MARIAGE COURT.

1" = 20'

229.13-229.13