


WM. FEATHER DRIVE (60' WIDE)

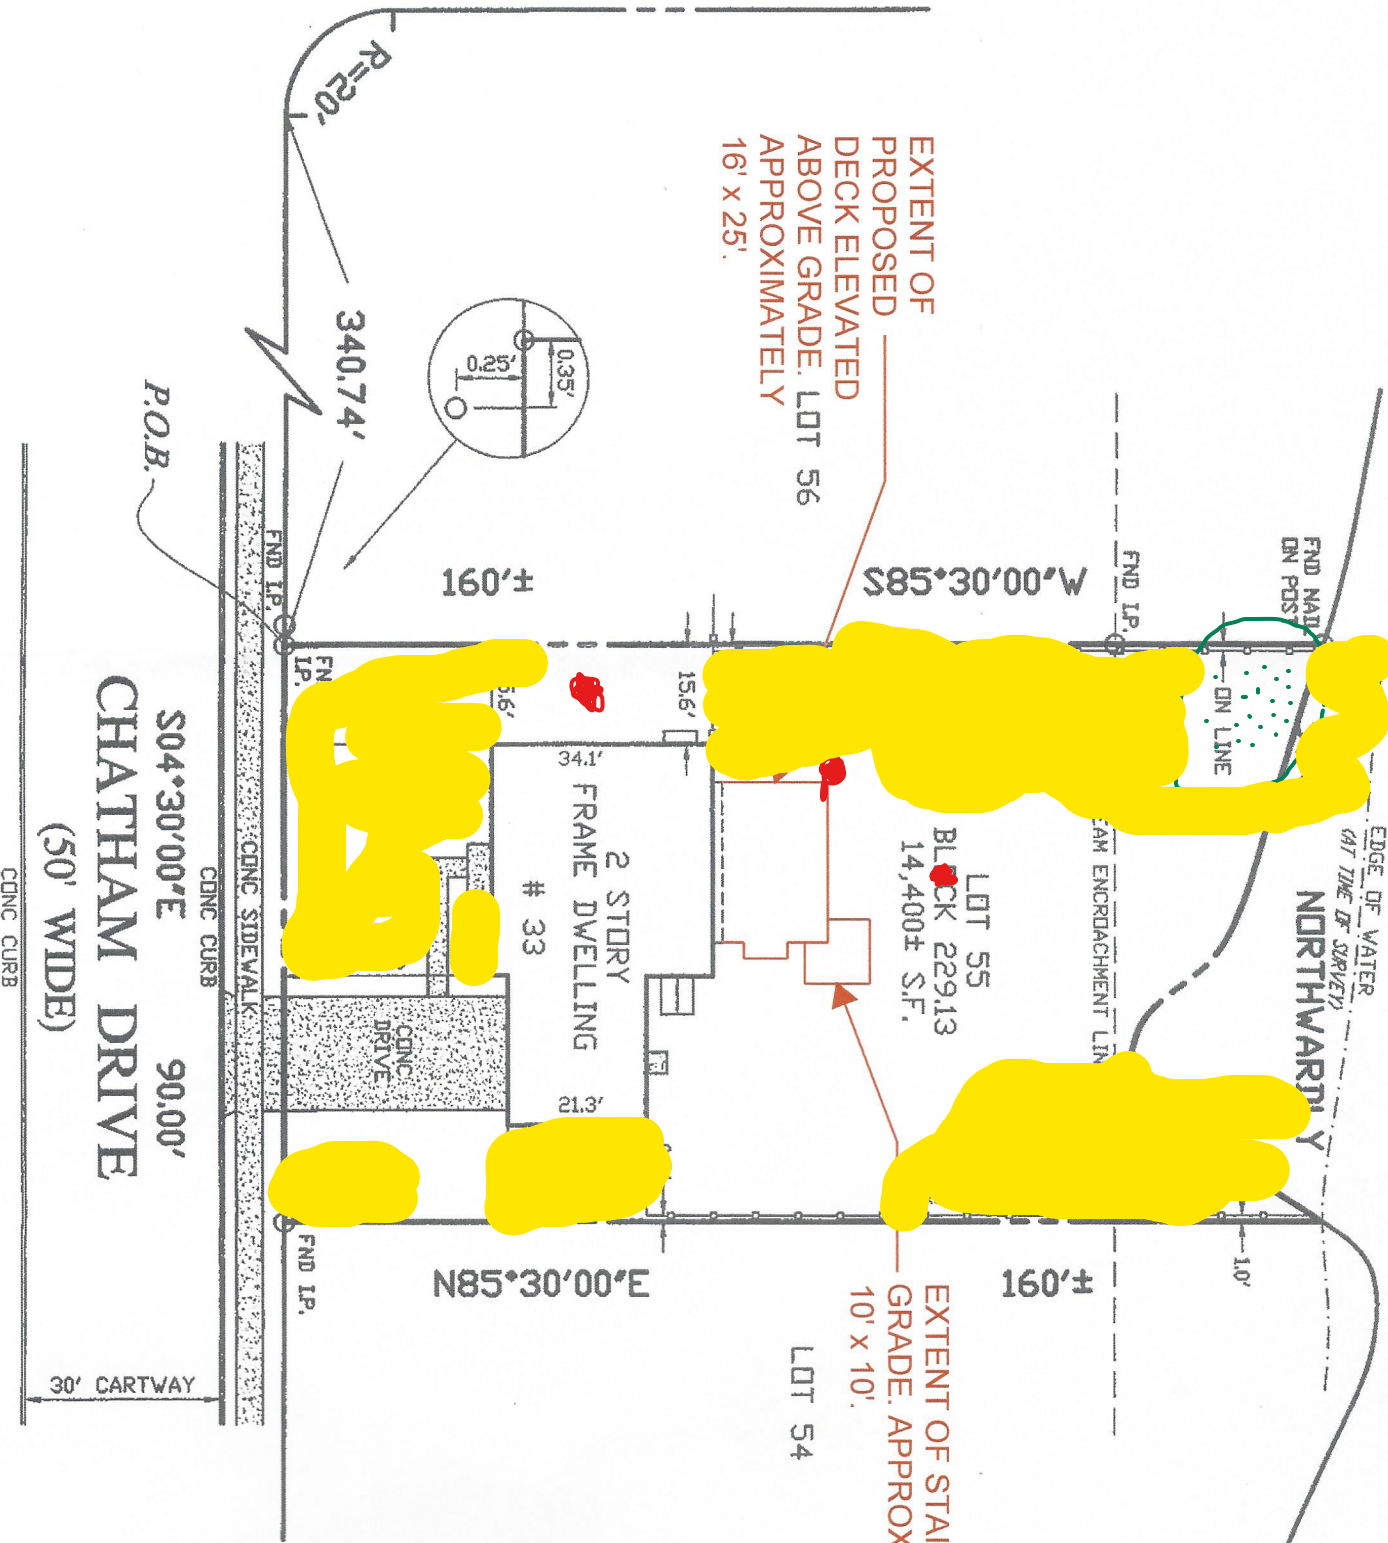

EXTENT OF
PROPOSED
DECK ELEVATED
ABOVE GRADE. LOT 56
APPROXIMATELY
16' x 25'.

EXTENT OF STAIRS TO
GRADE. APPROXIMATELY
10' x 10'.

S04°30'00"E 90.00'
CHATHAM DRIVE
(50' WIDE)

2. SU
1. RET
- WR
- TH
3. I R
- SU
4. IF I
- PUI
- NO
- PUI
5. FIE
6. THI
7. NO
- BY
8. BEI
- PH
9. ISS