




Foundation Plan

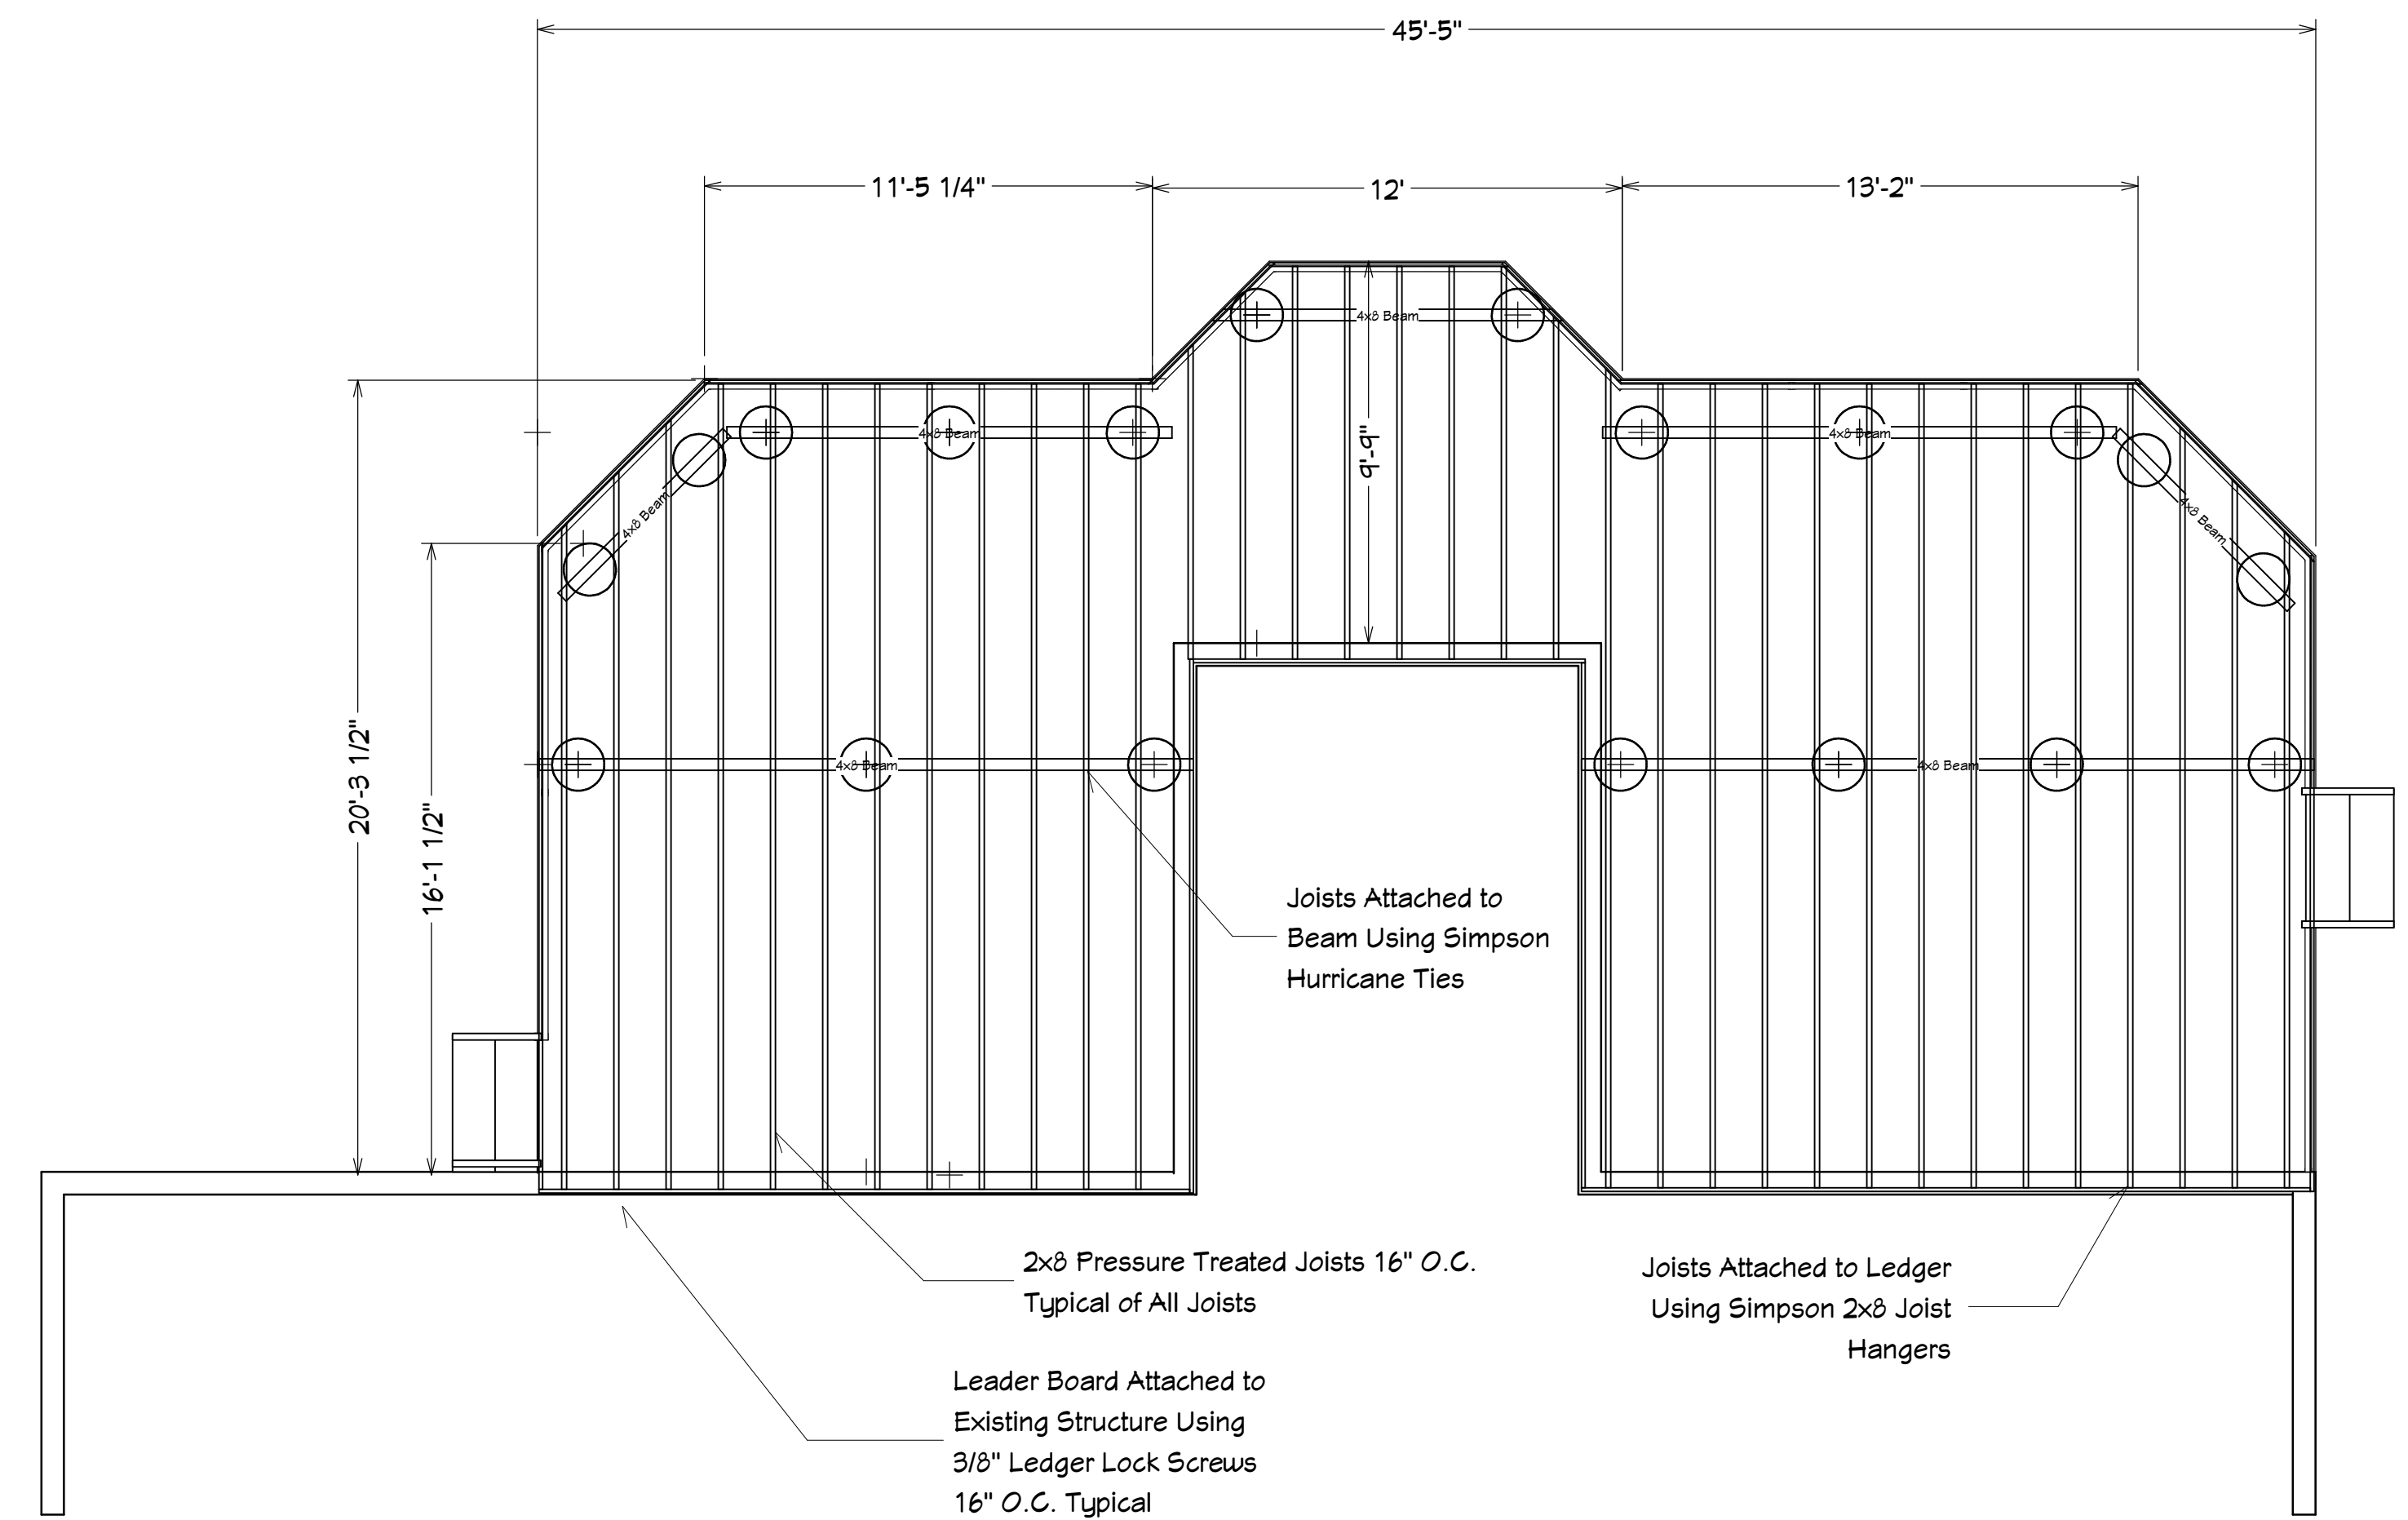

Framing Plan

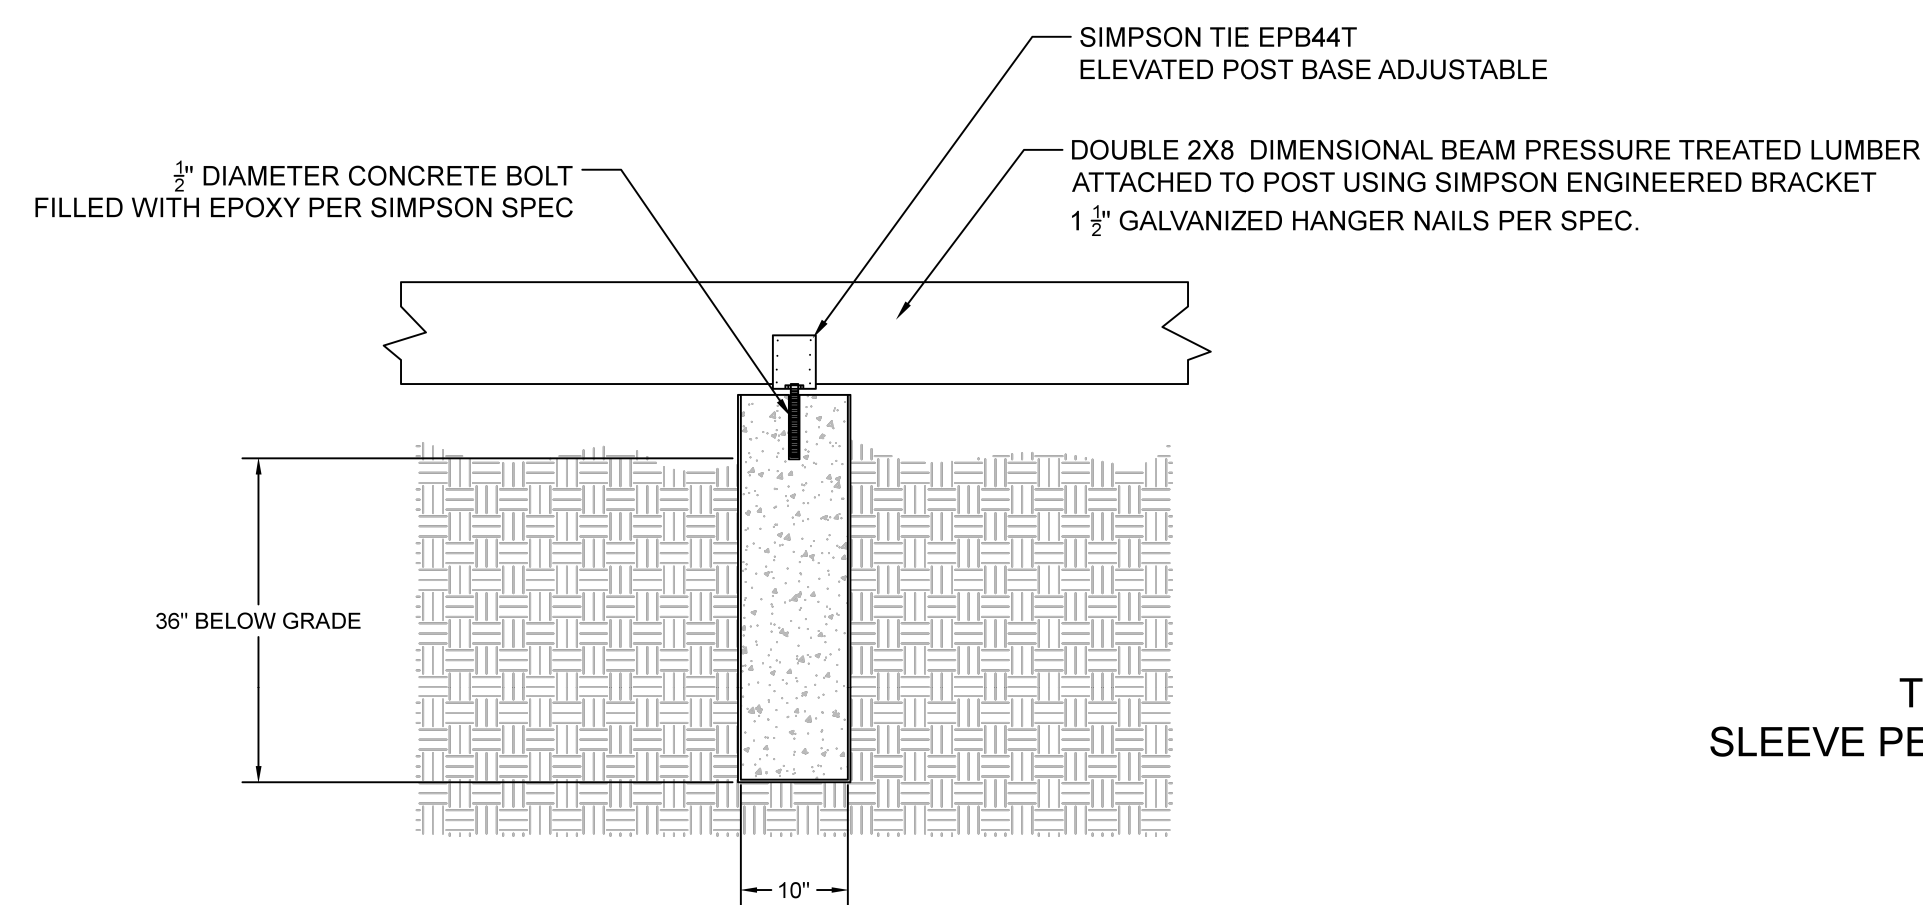


Typ. Footing Detail

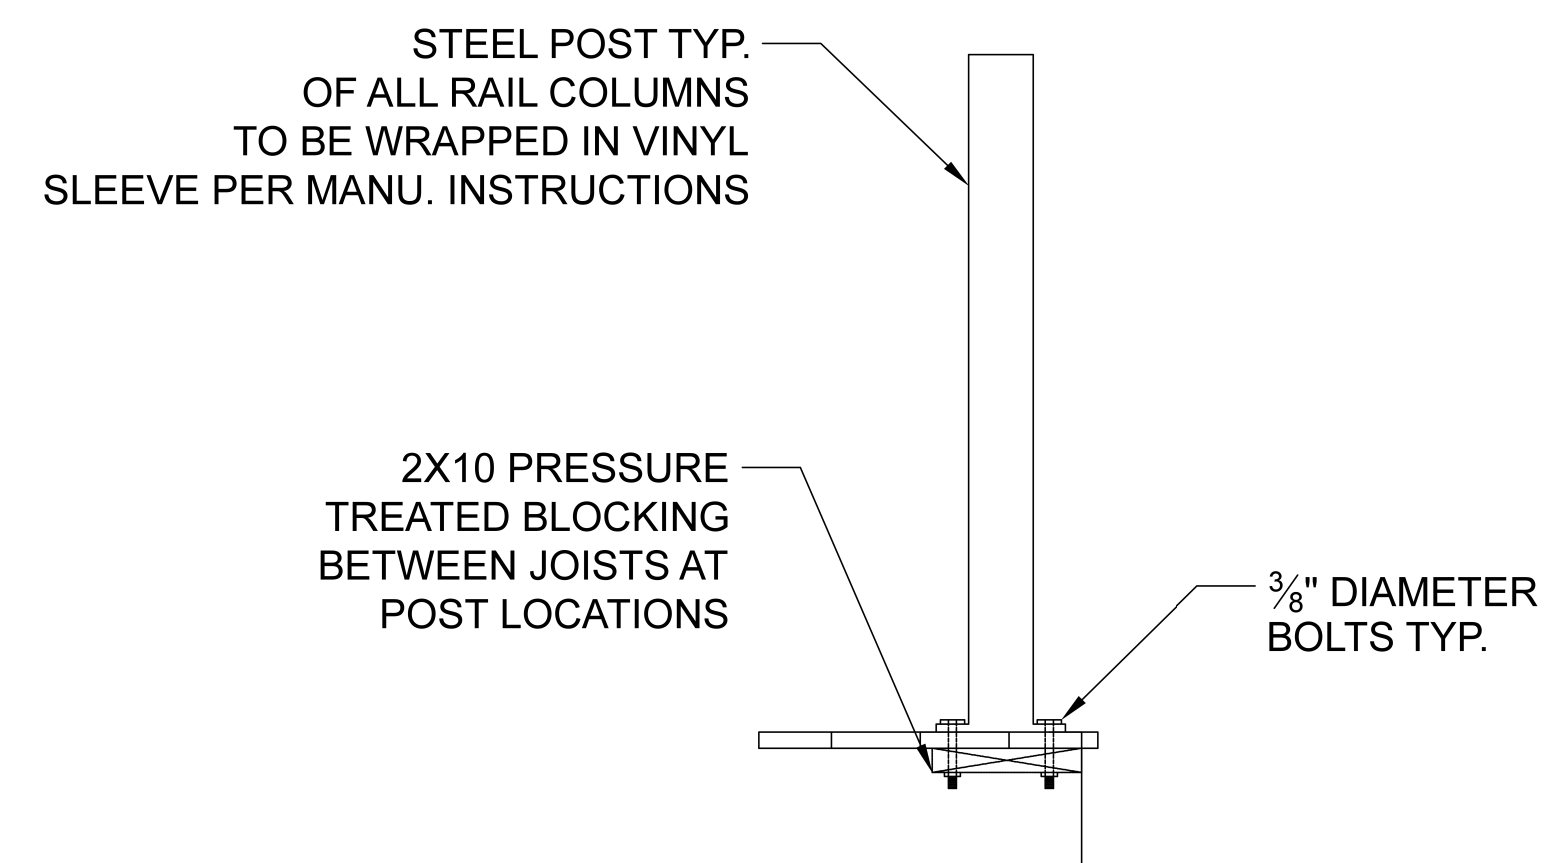


Typ. Vinyl Railing Post Detail

NOTE:
 RAIL CONSTRUCTED OF VINYL RAIL SYSTEM
 RAIL SLAT SPACING 3 1/2" O.C.
 4X4 POSTS ATTACHED TOO FRAMING PER MAN. SPEC.

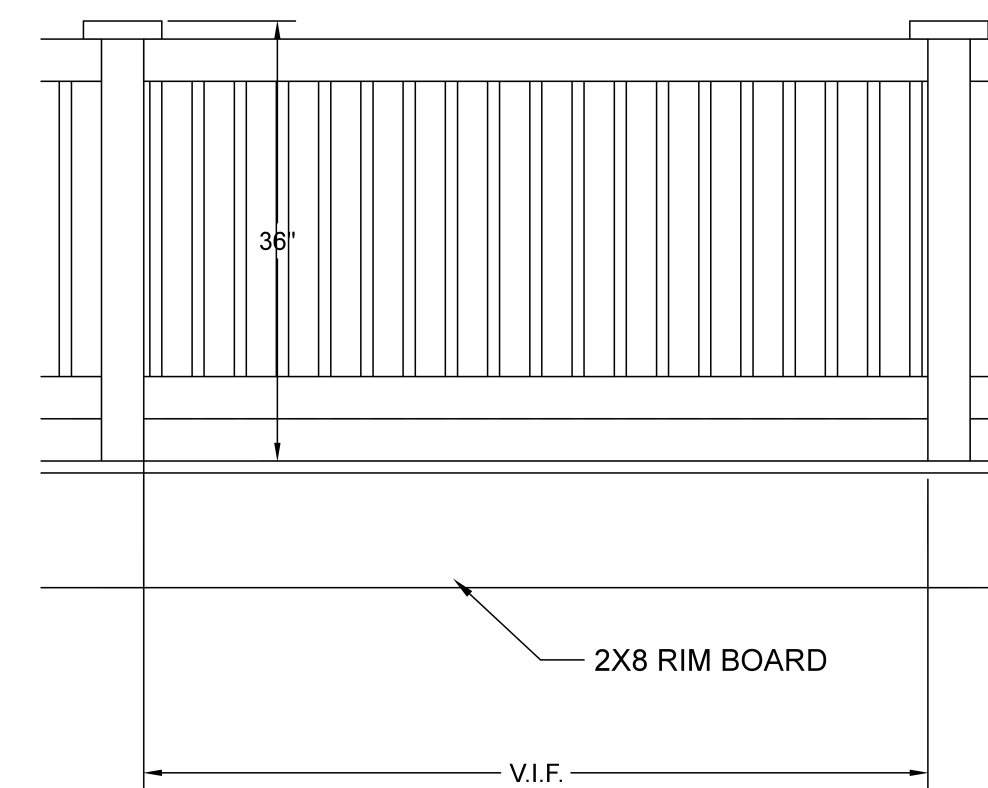

Typ. Vinyl Railing Detail

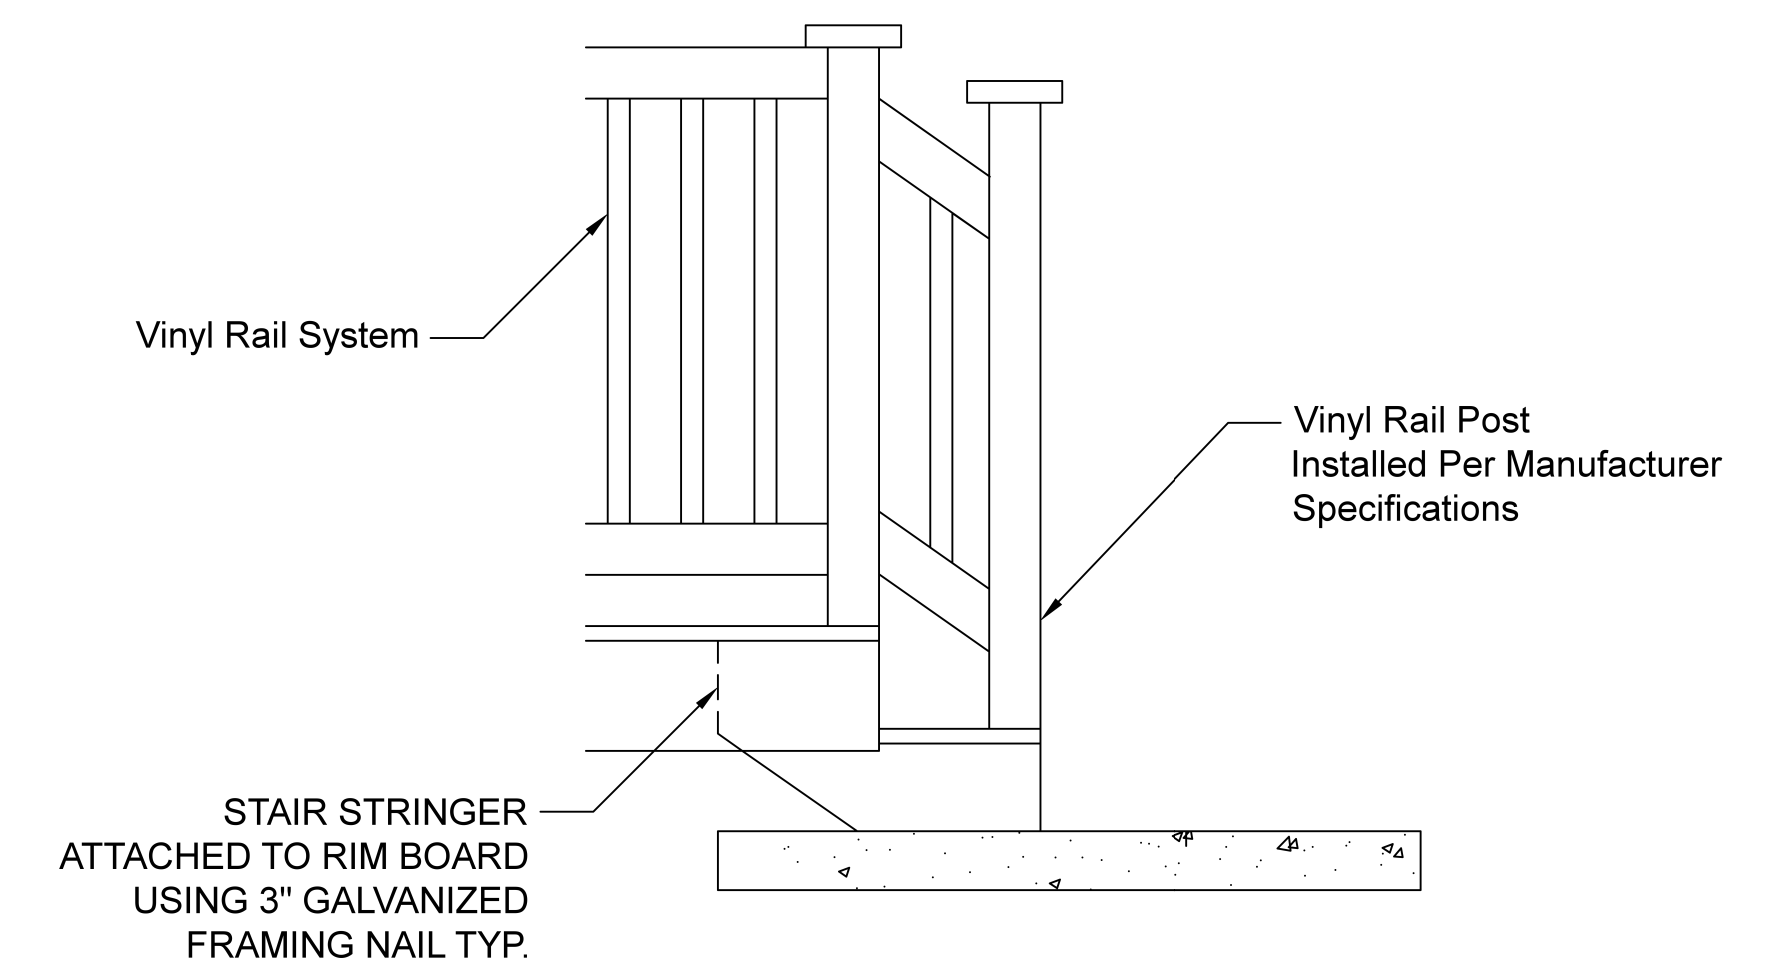

NOTE:
 STEP RISE 7" V.I.F.
 STEP TREAD 10"
 RAIL HEIGHT 36"
 RAIL SLAT SPACING 3 1/2"

Typ. Stair Detail

NUMBER	DATE	REVISION BY	DESCRIPTION

Cunningham Residence
 5 Wexford Terrace
 Voorhees NJ

DRAWINGS PROVIDED BY:
 Thomas Cunningham

DATE:
 12/7/17

SCALE:

SHEET:
 P-1