

STURBRIDGE LAKES ARCHITECTURAL CONTROL COMMITTEE

APPLICATION FOR CHANGE OR ALTERATION

NAME Paul DiBartolo DATE 9/9/23
ADDRESS 68 Battery Hill Drive PHONE 609-519-1147
EMAIL pauldibartolo@hotmail.com
(your address will be added to the email alert list and you will receive approval notification by email)

Note: This completed form will be available for for viewing on theLaker.net

- 1. Draw a simple sketch below to indicate location, dimensions, materials, color and other pertinent information, or attach a copy of your plans.
2. Attach a copy of your lot survey on which you have drawn (to scale) the structure.
3. Submit 1 copy each (except swimming pools) of the following: this form, any plans, your lot survey
4. For swimming pools only, 2 copies of the following: this form, lot survey, pool plans, landscape plans (existing and proposed), soil erosion plan, and wastewater disposal plans (backwash and draining)
5. For tree removal and other landscape changes, on lot survey mark location of ALL trees noting the ones you wish to remove and why. Also, lightly shade all areas of property left 'undisturbed' to show compliance with our 20% undisturbed natural vegetation per Article V, Section 1. (p) of the C & R's.

Any questions call the Management Office: 888-884-8490

We are removing 3 trees (2 dead, 1 nearly dead). We will be planting >3 trees in the spring (recommended by tree specialist)

PLEASE MAIL COMPLETED APPLICATION TO:
Sturbridge Lakes Architectural Control Committee
c/o MAMCO
14000 Horizon Way, Suite 200
Mt. Laurel, NJ 08054

owner signature
owner grants permission to Architectural Committee and/or SLA Trustees to enter property to inspect proposed site.

NOTES:

- 1. Resident is required to obtain all Voorhees Township, state, and any other necessary permits. Call 429-0647
2. Applications cannot be processed unless residents are current in their Association Dues
3. Residents should be advised that if an architectural matter must be referred to the Association attorney, the attorney's costs will become the financial responsibility of the homeowner.

APPROVED UNCONDITIONALLY
APPROVED CONDITIONALLY (See Attachments)
REJECTED (See Attachments)


Chairperson
Date
Property Manager
Date

Application cannot be processed because Association dues are delinquent. Please resubmit after dues are paid.

Manager

Date

revised 4/08

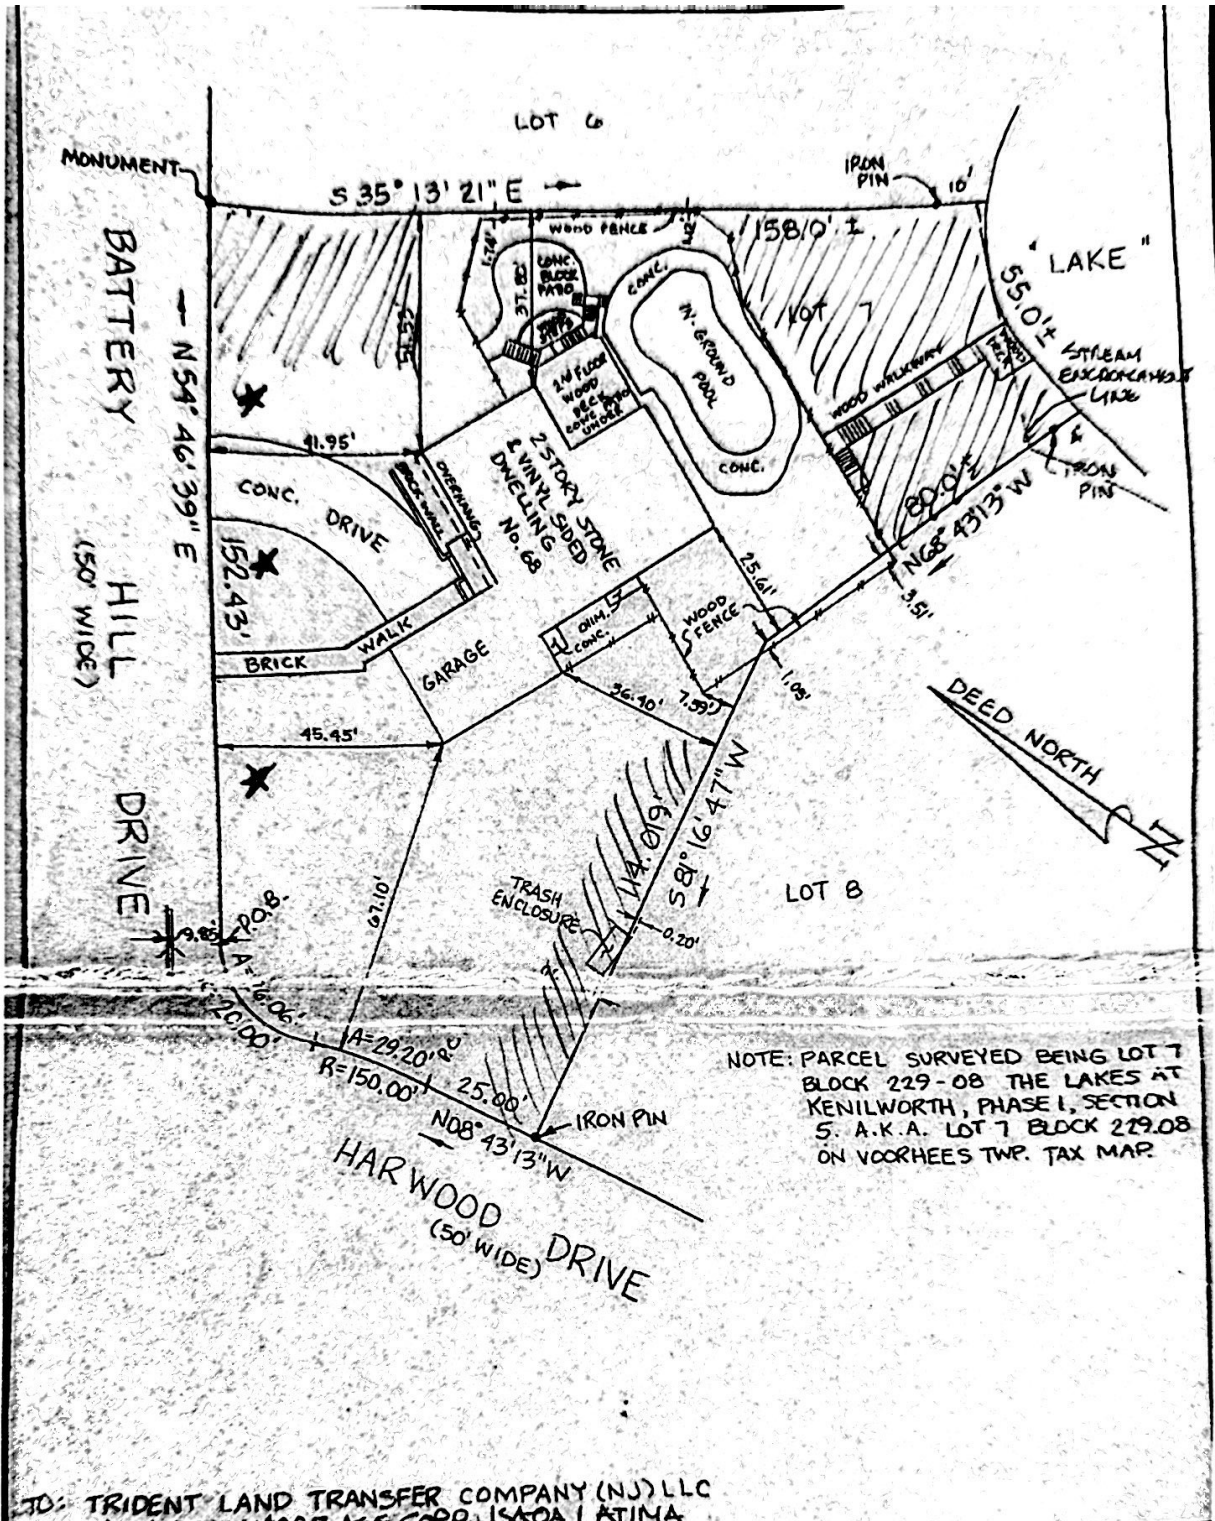

TO: TRIDENT LAND TRANSFER COMPANY (NJ) LLC
 ACADEMY MORTGAGE CORP, ISAQA | ATIMA

CHRISTOPHER O'CONNOR
 TO: any interest of title relating hereto and any other party in interest
 In consideration of the fee paid for making this survey, I hereby certify to the accuracy (except such easement, if any, that may be located below the surface of the lands or on the surface of the lands and not visible) as an inducement for any interest of title to the lands and premises shown hereon. Responsibility limited to current transaction.
Richard S. Humphries

Walter H. Macnamara Assoc., Inc.
 Professional Land Surveyors
 Certificate of Authorization 24GA28052300
 813 Haddon Ave., Collingswood, NJ 08108

RICHARD S. HUMPHRIES
 P.L.L. N.J. LIC. 24080
 DATE OF SURVEY: JUNE 5, 2018

Survey of Premises
 No. 68 BATTERY HILL DRIVE
 VOORHEES TOWNSHIP
 CAMDEN Co. New Jersey
 Scale: 1" = 30' 542-23