

STURBRIDGE LAKES ARCHITECTURAL CONTROL COMMITTEE
APPLICATION FOR CHANGE OR ALTERATION

NAME Bruce Casella
ADDRESS 1 Henley Ln
EMAIL brucecasella@hotmail.com

DATE 6-10-24
PHONE 856-816-0719

Please check proposed change or alteration:

☐ WATERFRONT STRUCTURE ☐ OUTBUILDING ☐ FENCE ☐ ADDITION ☐ DECK ☐ POOL
☐ LAWN/LANDSCAPE ☐ LOT CLEARING ☐ DOG RUN ☐ OTHER(describe) Remove 1 dead tree

- 1) Draw a simple sketch below to indicate location, dimensions, materials, color and other pertinent information, or attach a copy of your plans.
- 2) Attach a copy of your lot survey on which you have drawn (to scale) the structure.
- 3) Submit 3 copies each (except swimming pools) of the following: this form, any plans, your lot survey
- 4) For swimming pools only, 4 copies of the following: this form, lot survey, pool plans, landscape plans (existing and proposed), soil erosion plan, and wastewater disposal plans (backwash and draining)
- 5) For tree removal, on lot survey mark location of ALL trees noting the ones you wish to remove and why. Also, lightly shade all areas of property left 'undisturbed' to show compliance with our 20% undisturbed natural vegetation per Article V, Section 1. (p) of the C & R's.

Any questions call the Management Office: 888-884-8490

Request to remove 1 dead tree as noted in attached

PLEASE MAIL COMPLETED APPLICATION TO:
Sturbridge Lakes Architectural Control Committee
C/o MAMCO Property Management.
14000 Horizon Way, Suite 200
Mt. Laurel, NJ 08054

Bruce Casella
owner signature

Owner grants permission to Architectural
Committee and/or SLA Trustees to enter
Property to inspect proposed site.

NOTES:

1. Resident is required to obtain all Voorhees Township, state, and any other necessary permits. Call 429-0647
2. Applications cannot be processed unless residents are current in their Association Dues
3. Residents should be advised that if an architectural matter must be referred to the Association attorney, the attorney's costs will become the financial responsibility of the homeowner.

APPROVED UNCONDITIONALLY _____

APPROVED CONDITIONALLY _____
(See Attachments)

Chairperson

Date

REJECTED _____
(See Attachments)

Property Manager


Date

_____ Application cannot be processed because Association dues are delinquent. Please resubmit when dues are paid.

Manager

Date

Revised 3/94

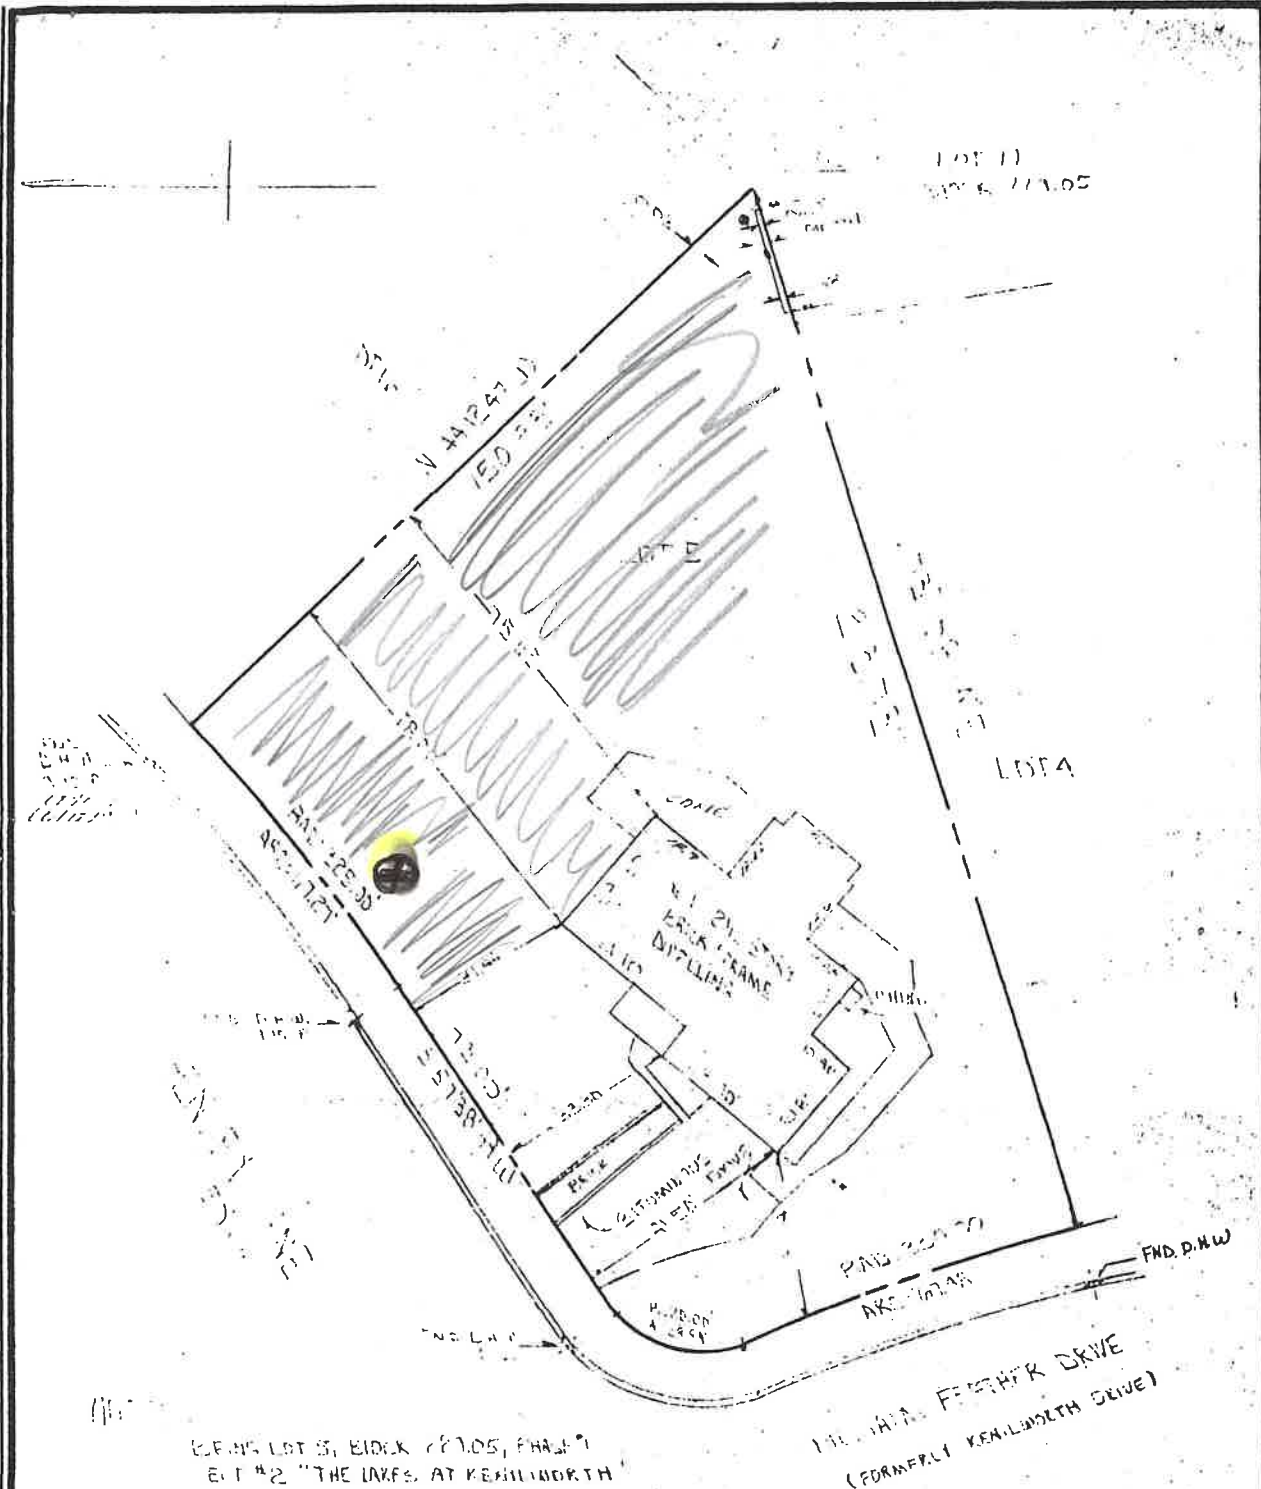

BEING LOT 5, BLOCK 200.05, PHASE 1
 LOT #2 "THE LAKES" AT KENILWORTH
 AREA LOT 5 BLOCK 200.05 ON THE
 "THE PARK OF VOORHEES" TRACT

REV. 5/18/90 (FENCE LOCATION)
 SURVEY OF PREMISES

Nº1 HENLEY LANE

SITUATE
 TOWNSHIP OF VOORHEES
 COUNTY OF CAMDEN, NJ

JAMES T. SAPIO
 LAND SURVEYOR
 NEW JERSEY LIC. No. 17780
 Nº19 STRATFORD AVE.
 STRATFORD, N.J.

TO THE OWNER ALFRED J. M. AND VICTORIA A. GORDON
 TO THE INSURER OF TITLE relying hereon, in consideration of
 the fee paid for making this survey in accordance with the
 description furnished, I hereby certify to its accuracy (except
 such easements, if any, that may be located below the surface of
 the lands or on the surface of the lands and not visible) as an
 inducement for the insurer of title to insure the title to the lands
 and premises shown hereon.
 This responsibility limited to the current matter as of the date of
 this survey. NOTE: Property owners set per contractual agreement.

JAMES T. SAPIO L.S. N.J. LIC. No. 17780	Date 2/22/91	Scale 1" = 30'	Drawn T.S.	Checked J.T.S.	No. 91-016
---	-----------------	-------------------	---------------	-------------------	---------------