


9 SIGNAL HILL

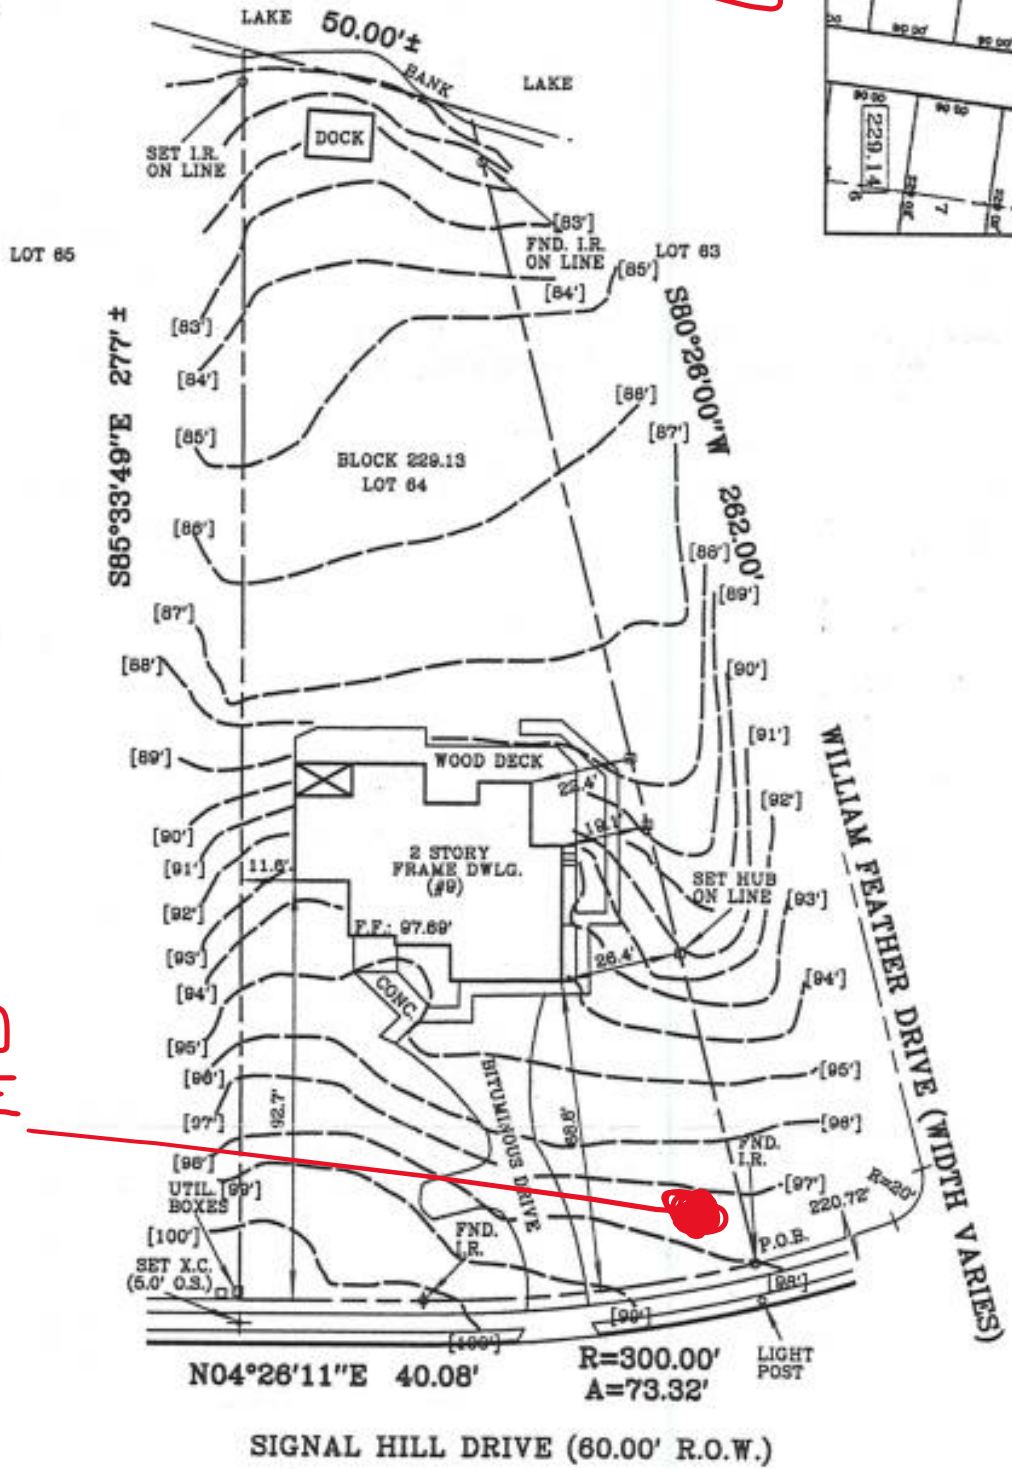

DEAD TREE



LOT AREA = 21,498.10 SF



DEAD  
FALLING  
LIMBS

TREE